

PLAN PARCIAL CALLE 19

PLANO FORMULACION: RED VIAL Y PERFILES VIALES


CONVENCIONES




MALLA VIAL

- Via colectoras sin separador
- Via local
- Via peatonal
- Andenes

PERFILES VIALES

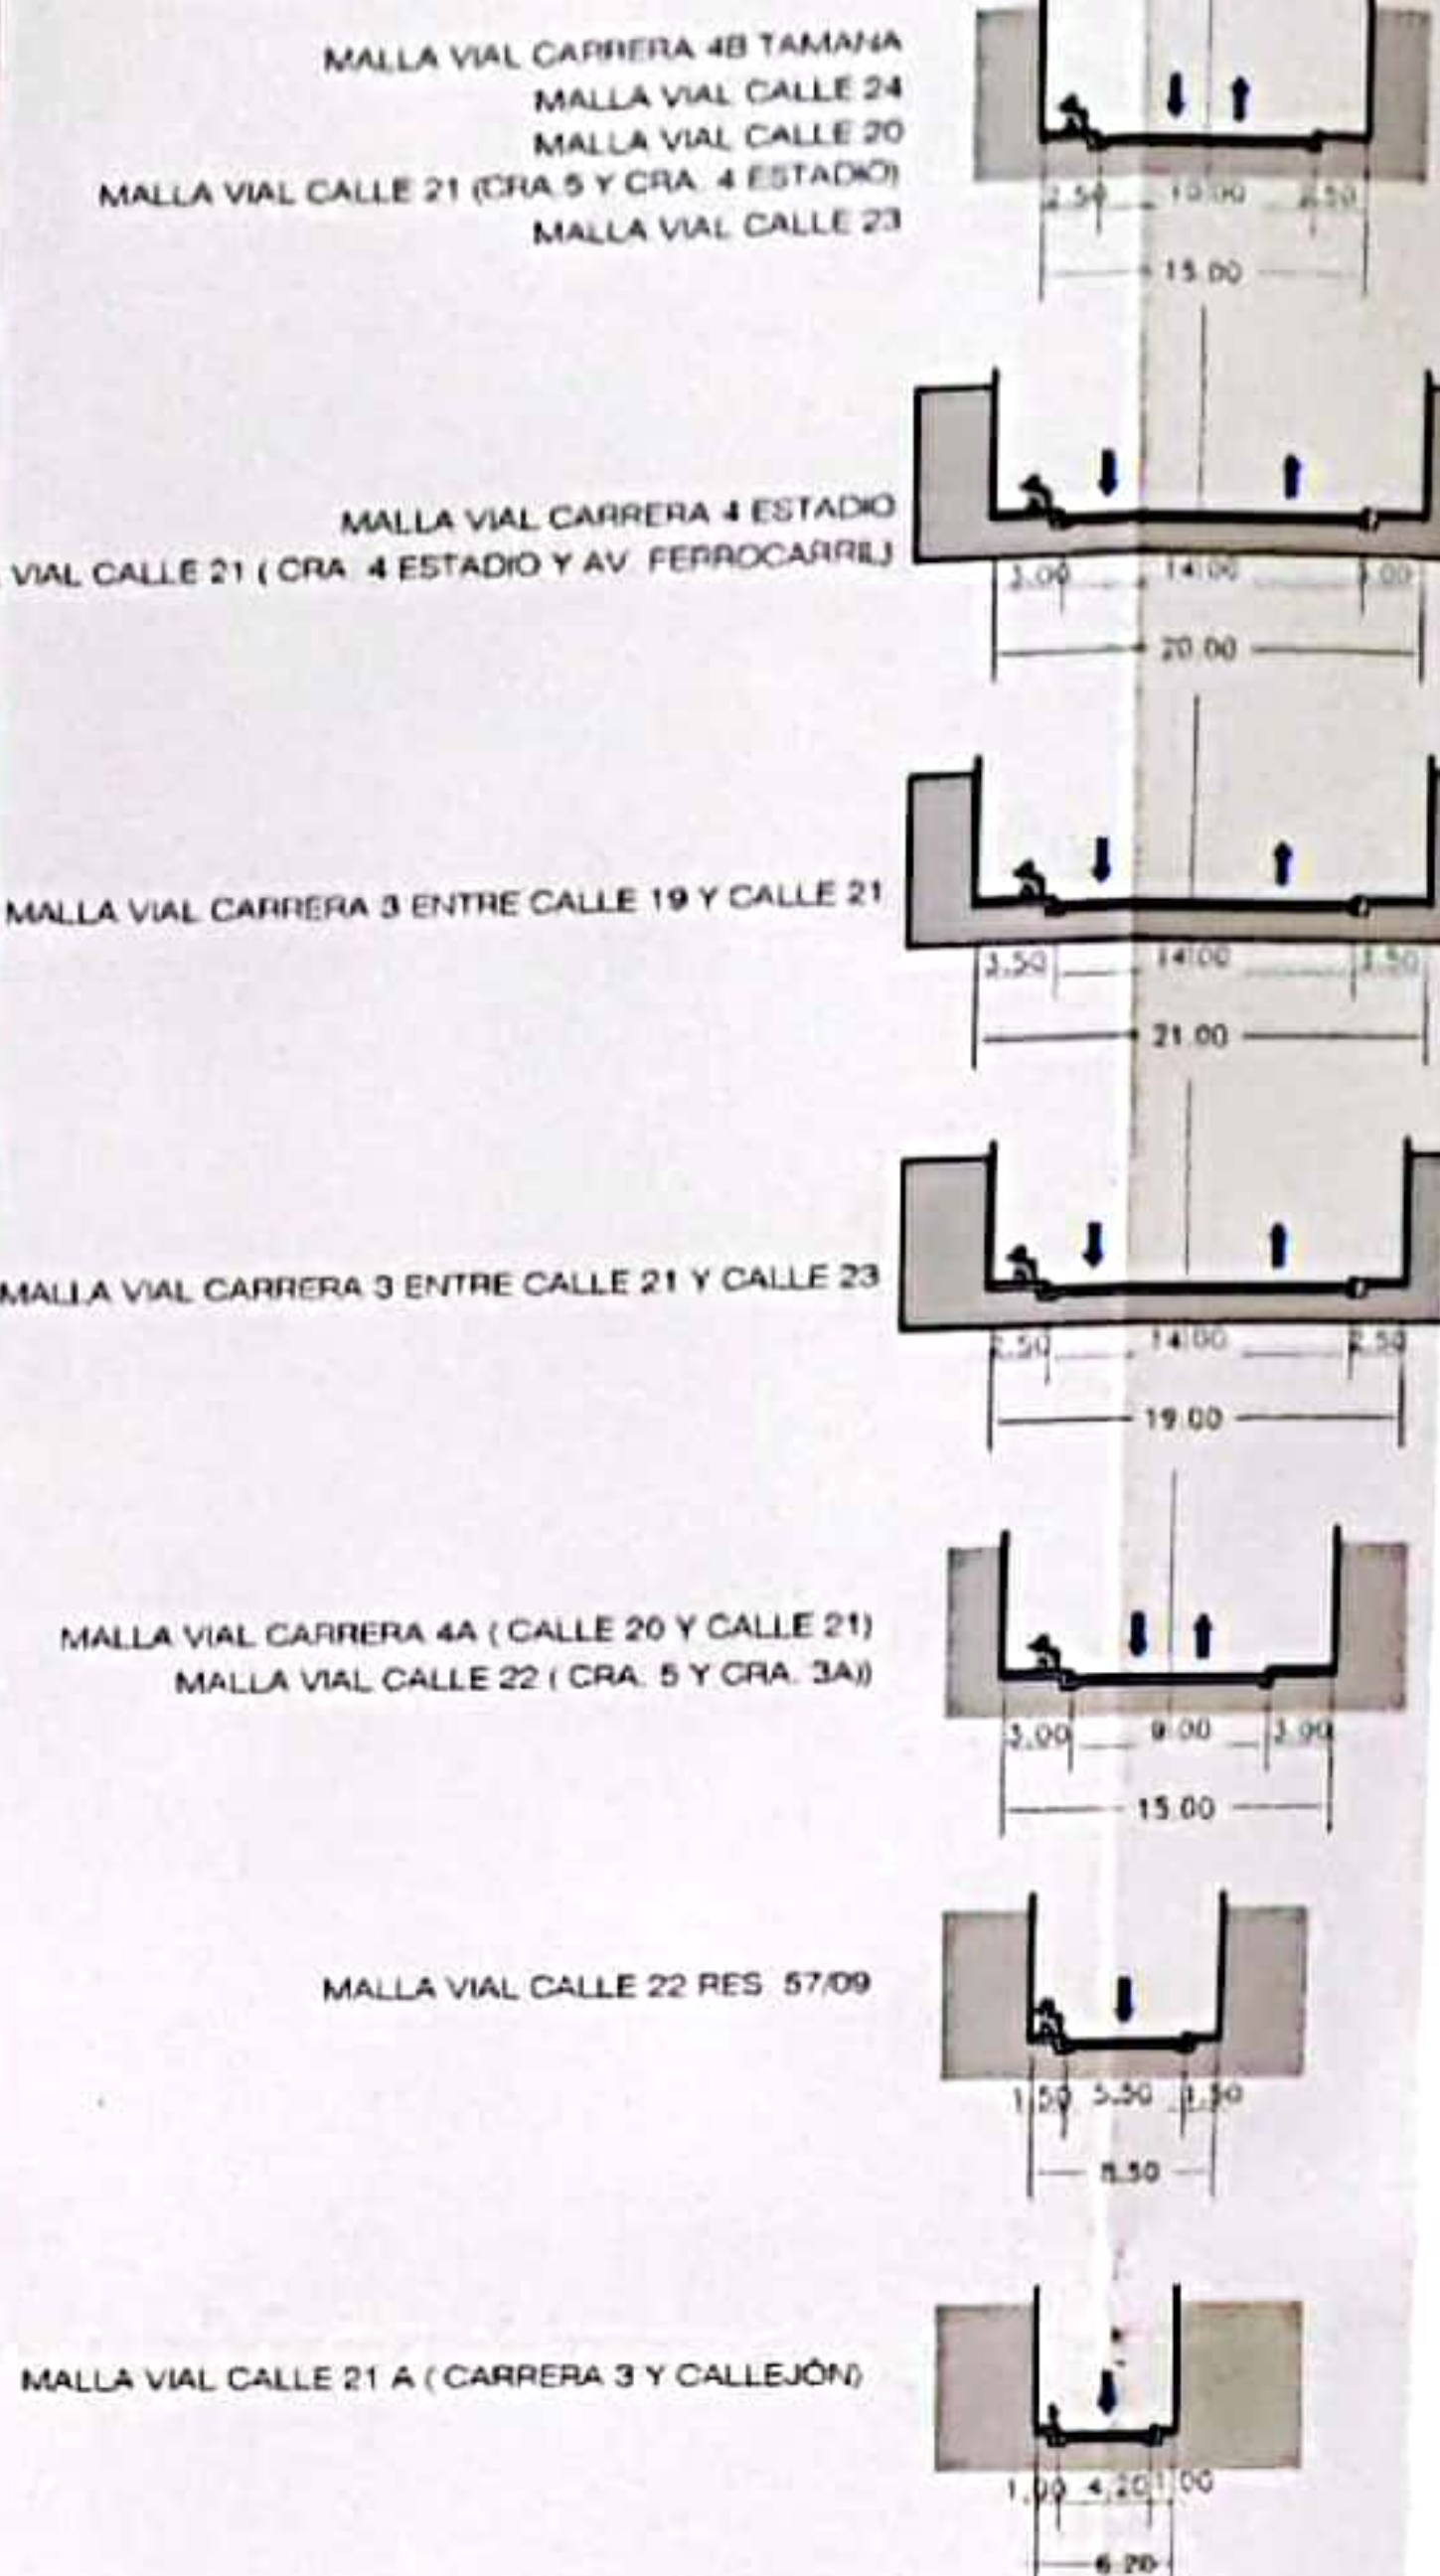

ESC:1:500

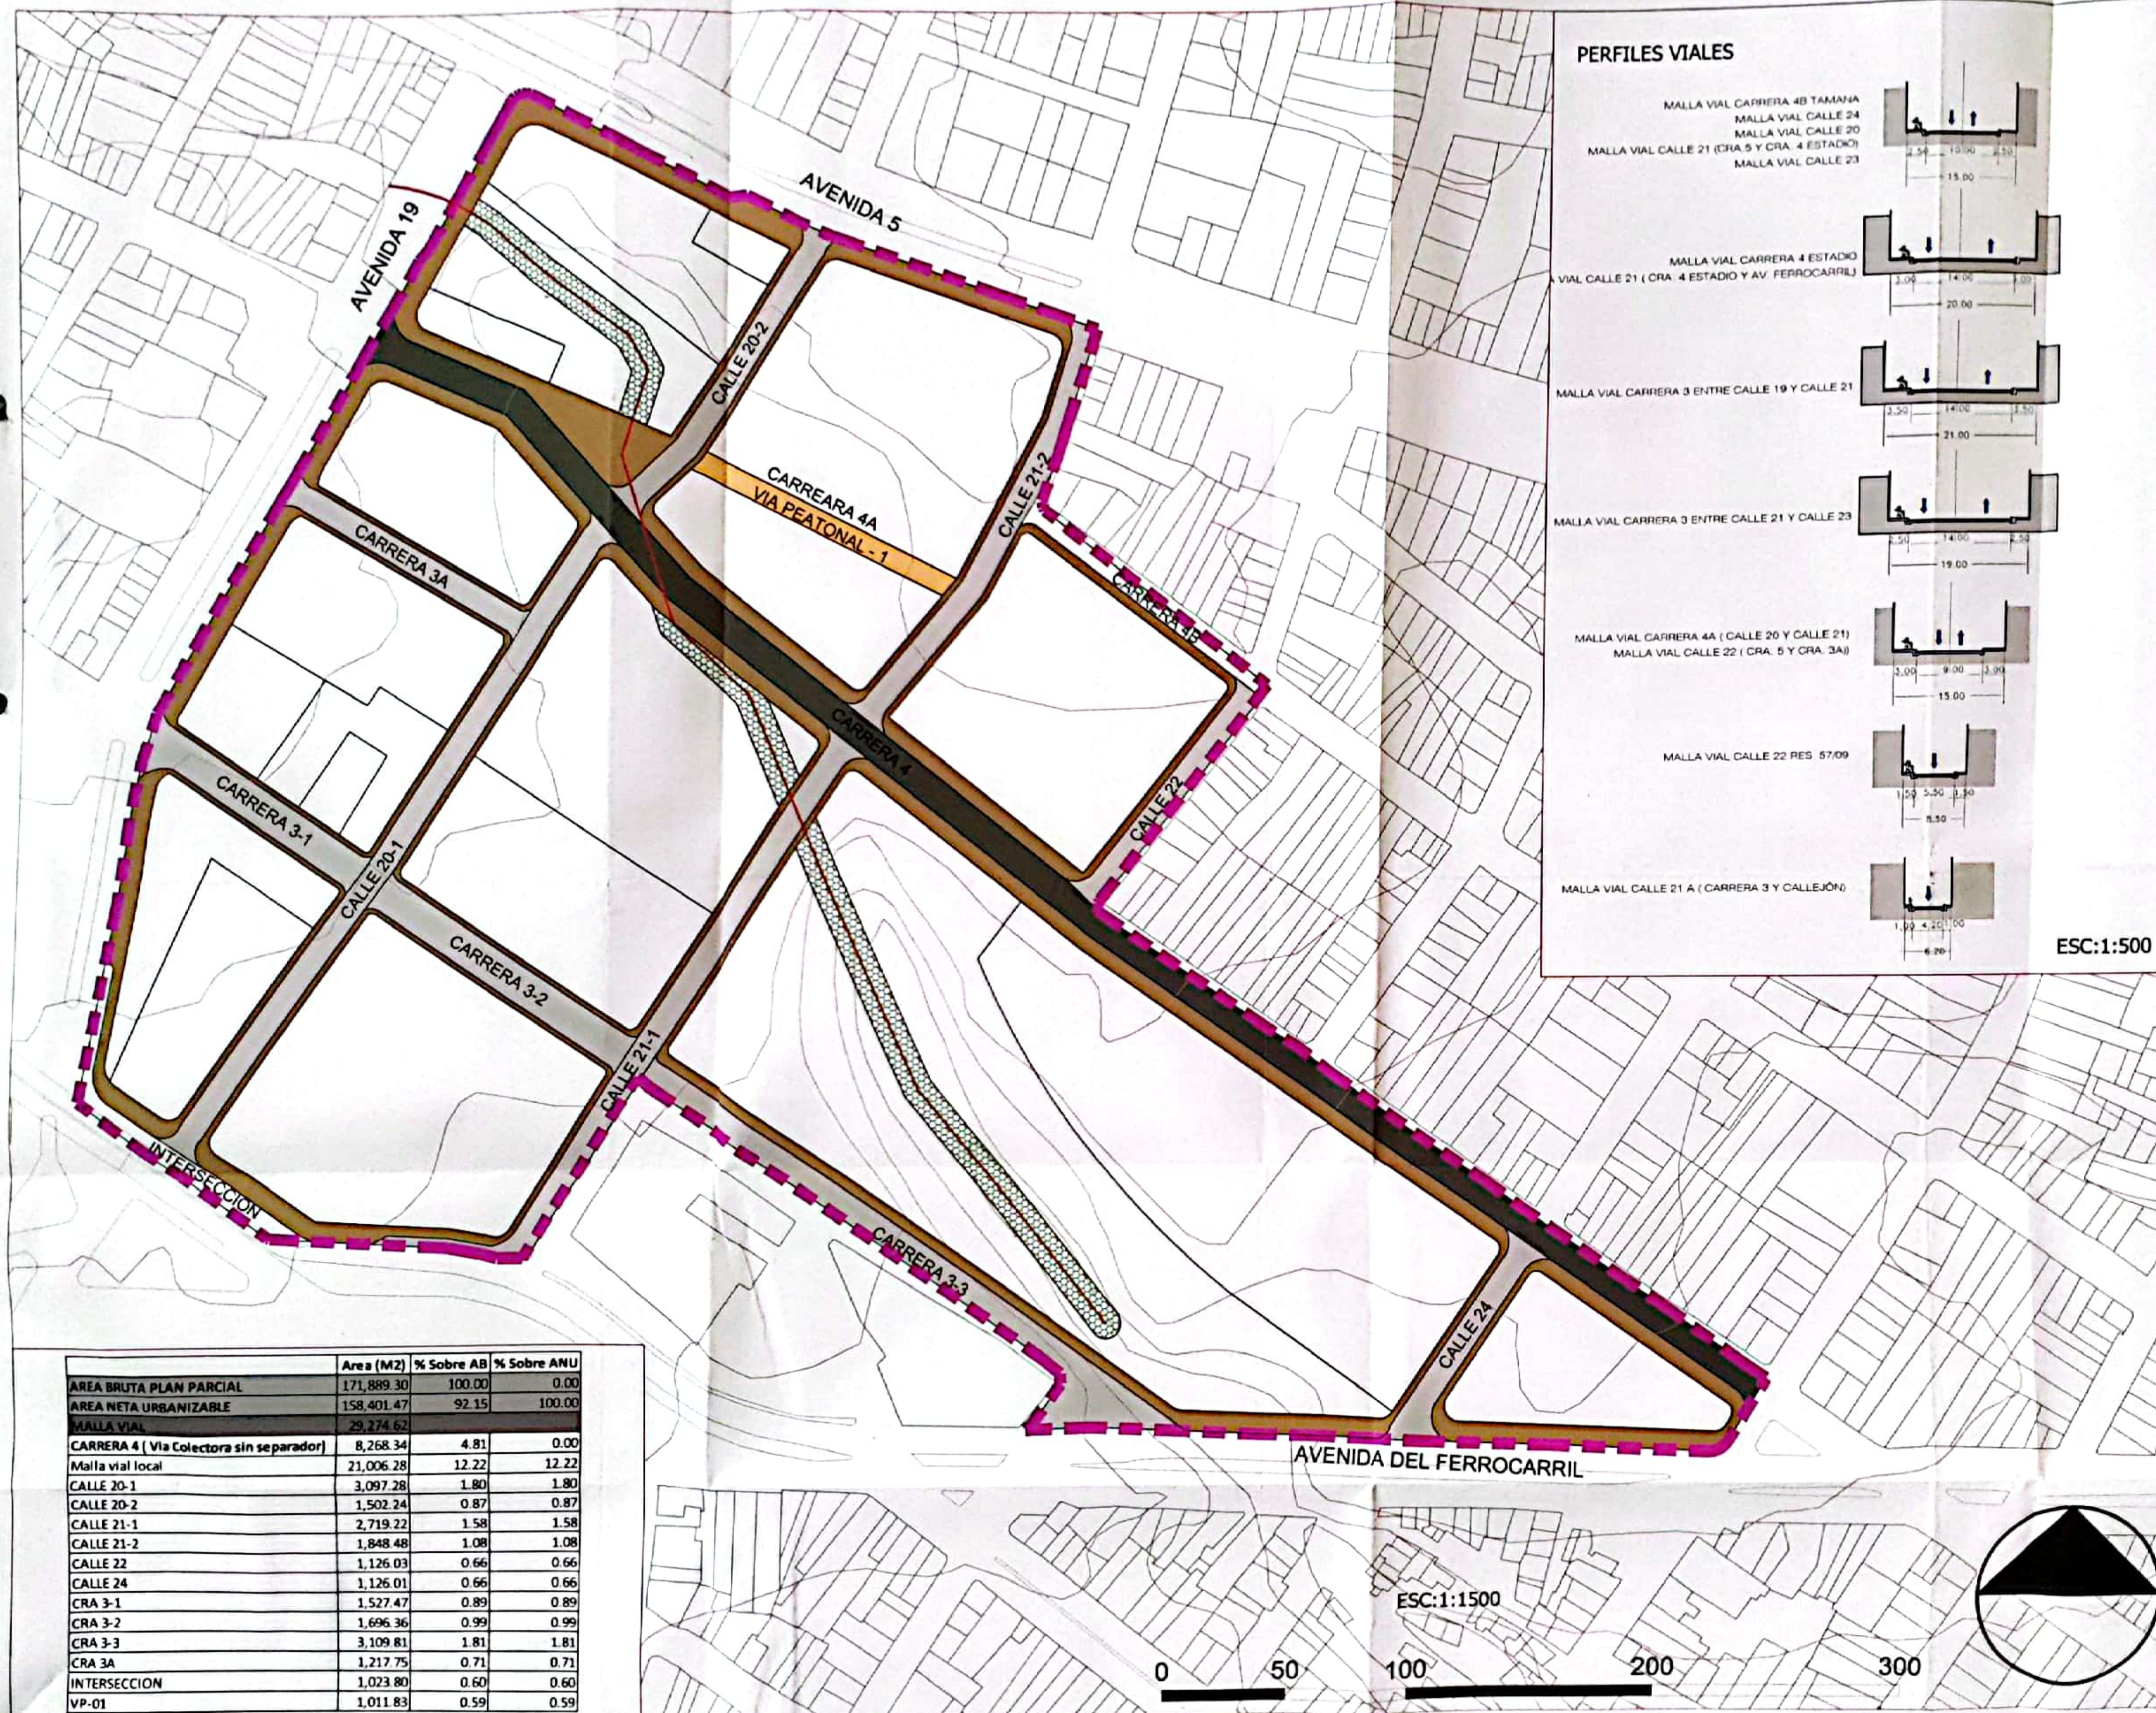

	Area (M2)	% Sobre AB	% Sobre ANU
AREA BRUTA PLAN PARCIAL	171,889.30	100.00	0.00
AREA NETA URBANIZABLE	158,401.47	92.15	100.00
MALLA VIAL	29,274.62		
CARRERA 4 (Via Colectoras sin separador)	8,268.34	4.81	0.00
Malla vial local	21,006.28	12.22	12.22
CALLE 20-1	3,097.28	1.80	1.80
CALLE 20-2	1,502.24	0.87	0.87
CALLE 21-1	2,719.22	1.58	1.58
CALLE 21-2	1,848.48	1.08	1.08
CALLE 22	1,126.03	0.66	0.66
CALLE 24	1,126.01	0.66	0.66
CRA 3-1	1,527.47	0.89	0.89
CRA 3-2	1,696.36	0.99	0.99
CRA 3-3	3,109.81	1.81	1.81
CRA 3A	1,217.75	0.71	0.71
INTERSECCION	1,023.80	0.60	0.60
VP-01	1,011.83	0.59	0.59



Fuentes:
Elaboración propia sobre Mapa digital DANE 2006,
Plan de Ordenamiento Territorial Municipio de Ibagué

Septiembre de 2011

ESCALA: 1:1500
PLANO: ALDIA DE IBAGUE
SECRETARIA DE PLANEACION
2 DE 8
FECHA: 06 SEP 2012
Firma: [Signature]